

TITLE INFORMATION  
 SUPPLIED BY:  
 MADIGAN SURVEYING  
 REF: 5513 LP3 V04  
 RECEIVED: 31.03.14

AREA ANALYSIS

TENANCY No.	BUILDING AREA (m <sup>2</sup> )	VAN AREA (m <sup>2</sup> )
1	187	-
2	42	47
3	42	47
4	298	-
5	42	47
6	42	47
7	298	-
8	42	47
9	42	47
10	298	-
11	42	47
12	42	47
13	298	-
14	42	47
15	42	47
16	298	-
17	42	47
18	42	47
19	298	-
20	42	47
21	42	47
22	298	-
23	42	47
24	42	47
25	298	-
26	42	47
27	42	47
28	298	-
29	42	47
30	42	47
31	298	-
32	42	47
33	42	47


TOTAL BUILDING AREA (NLA) 3904m<sup>2</sup>  
 TOTAL EXTERNAL VAN AREA 1034m<sup>2</sup>  
 TOTAL BUILDING AREA (GFA) 4964m<sup>2</sup>

WORK IN PROGRESS  
 FOR DISCUSSION ONLY



Watson Young Architects Pty Ltd, 8 Grassie Street, Prahran VIC 3181 Australia  
 ACN 111 990 700 T 03 9216 8222 info@wyoung.com.au www.watsonyoung.com.au  
 © Watson Young Architects 118 Glenlyon Rd, Prahran VIC 3181 Australia



KEY PLAN:

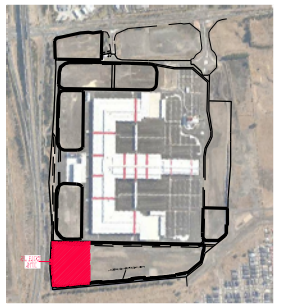

TITLE INFORMATION  
 SUPPLIED BY:  
 MADIGAN SURVEYING  
 REF: 5513 LP3 V04  
 RECEIVED: 31.03.14

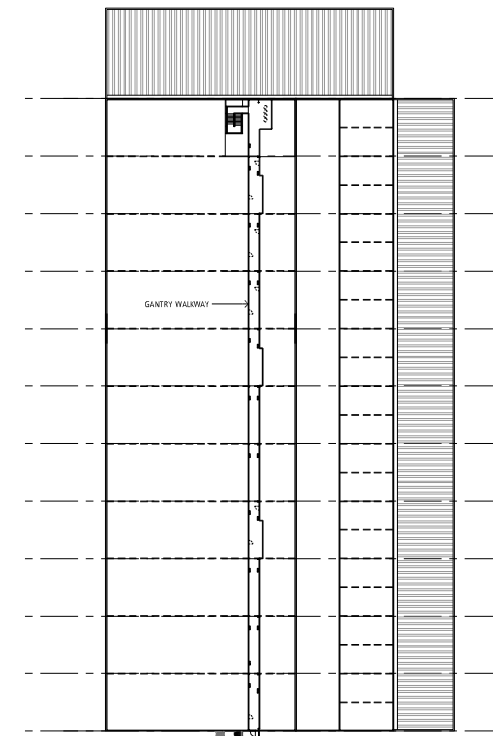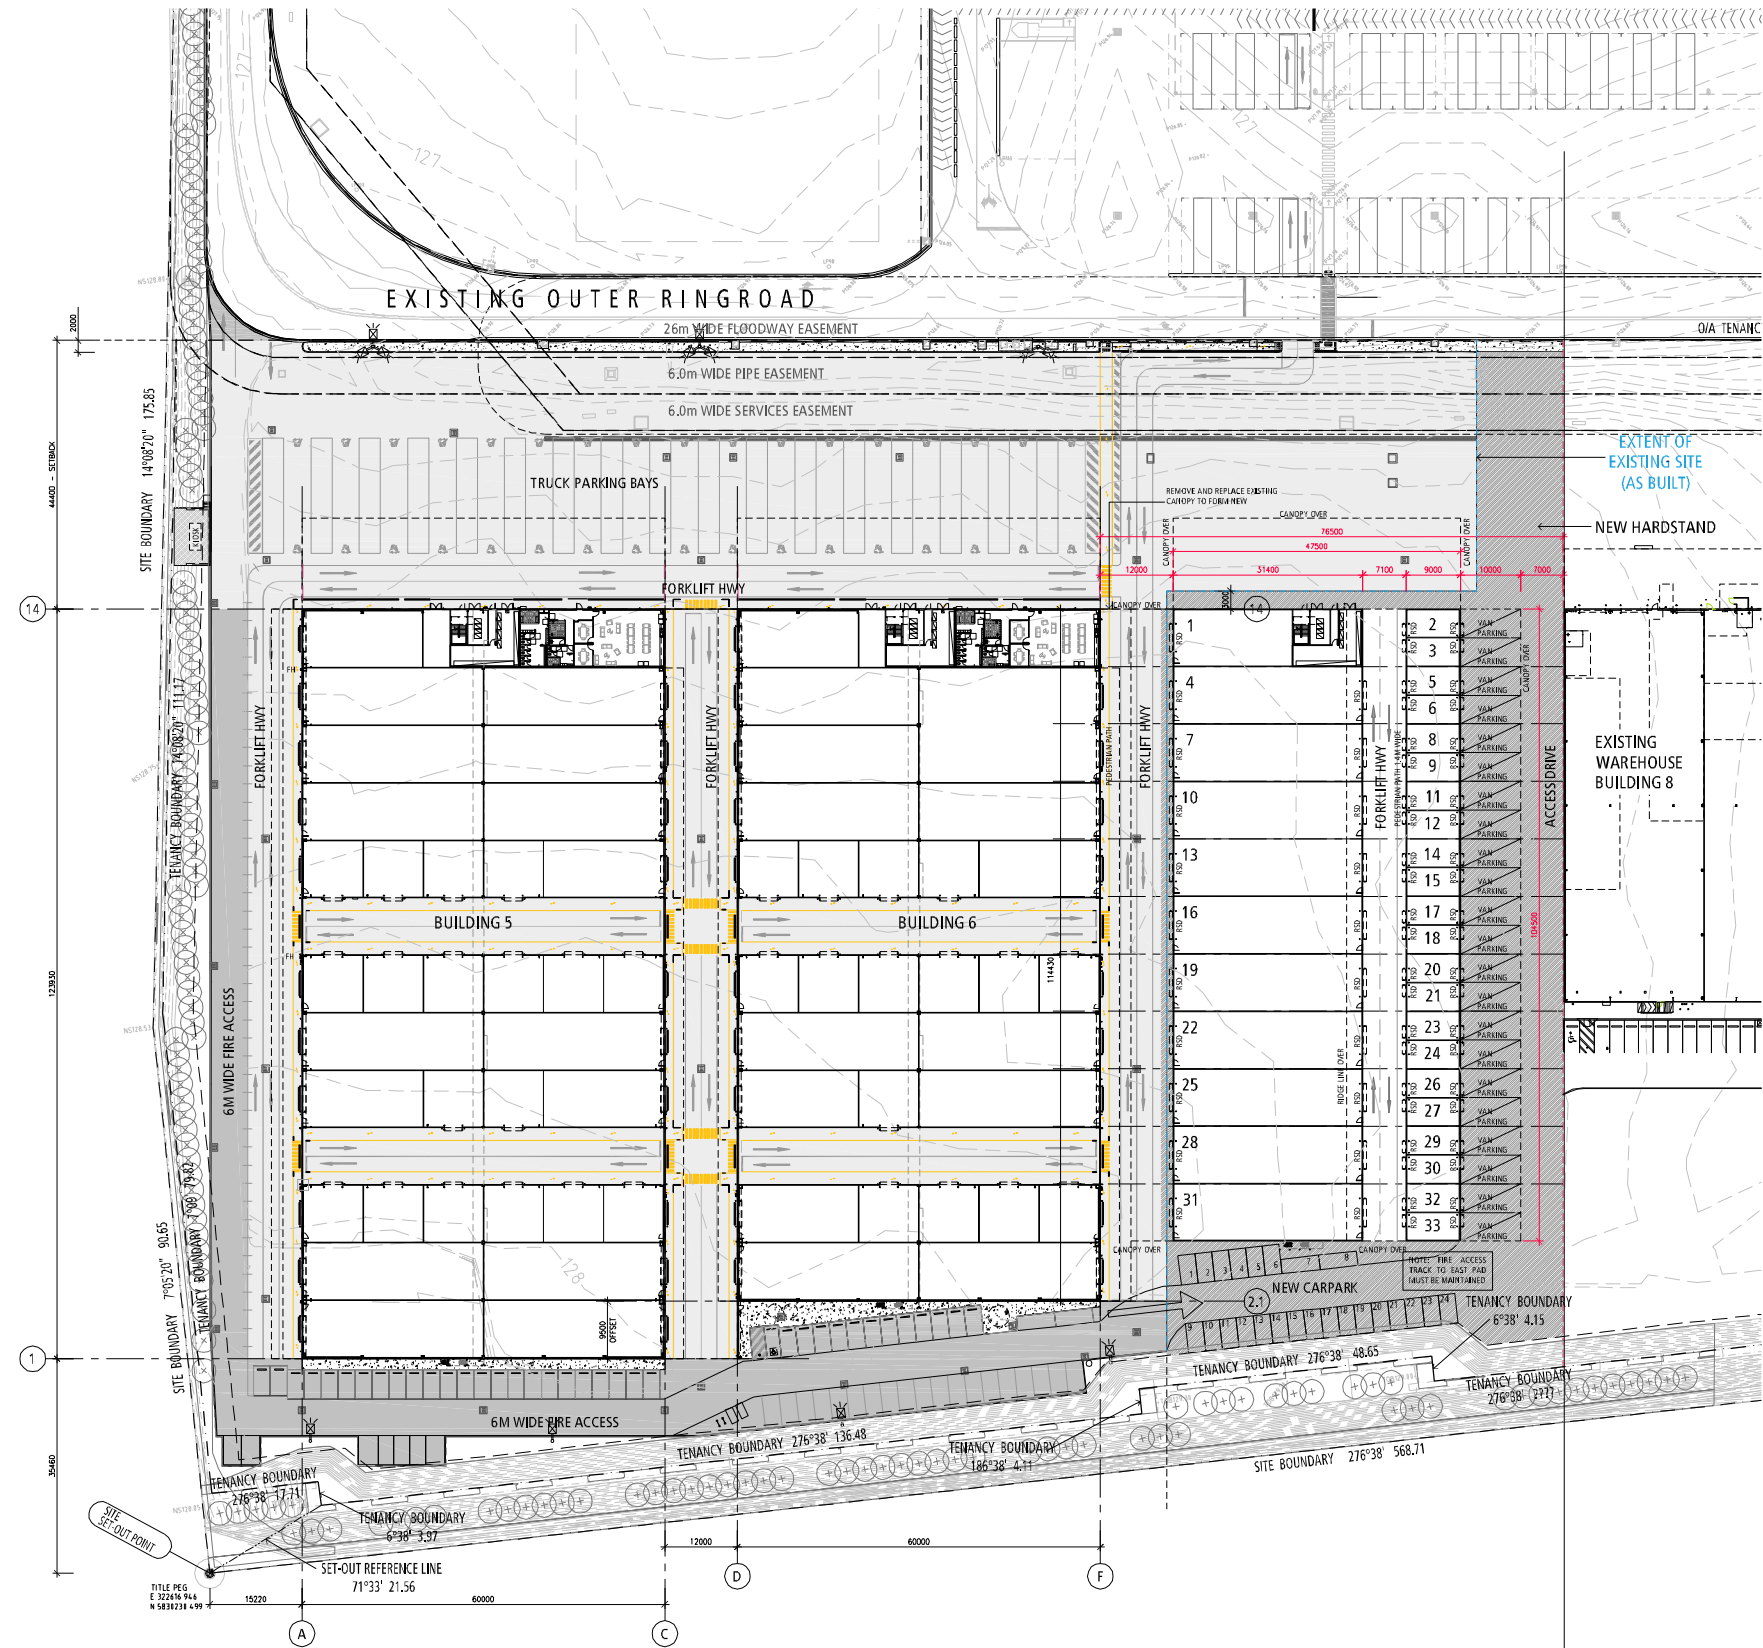

FIRST FLOOR PART PLAN  
 SCALE: 1:500

AREA ANALYSIS

TENANCY No.	BUILDING AREA (m <sup>2</sup> )	VAN AREA (m <sup>2</sup> )
1	187	-
2	42	47
3	42	47
4	298	-
5	42	47
6	42	47
7	298	-
8	42	47
9	42	47
10	298	-
11	42	47
12	42	47
13	298	-
14	42	47
15	42	47
16	298	-
17	42	47
18	42	47
19	298	-
20	42	47
21	42	47
22	298	-
23	42	47
24	42	47
25	298	-
26	42	47
27	42	47
28	298	-
29	42	47
30	42	47
31	298	-
32	42	47
33	42	47

TOTAL BUILDING AREA (NLA)	3904m <sup>2</sup>	
TOTAL EXTERNAL VAN AREA		1034m <sup>2</sup>
TOTAL BUILDING AREA (GFA)	4964m <sup>2</sup>	

WORK IN PROGRESS  
 FOR DISCUSSION ONLY

SITE PLAN  
 SCALE: 1:500

