


EPPING WHOLESALE MARKET SITE PLAN

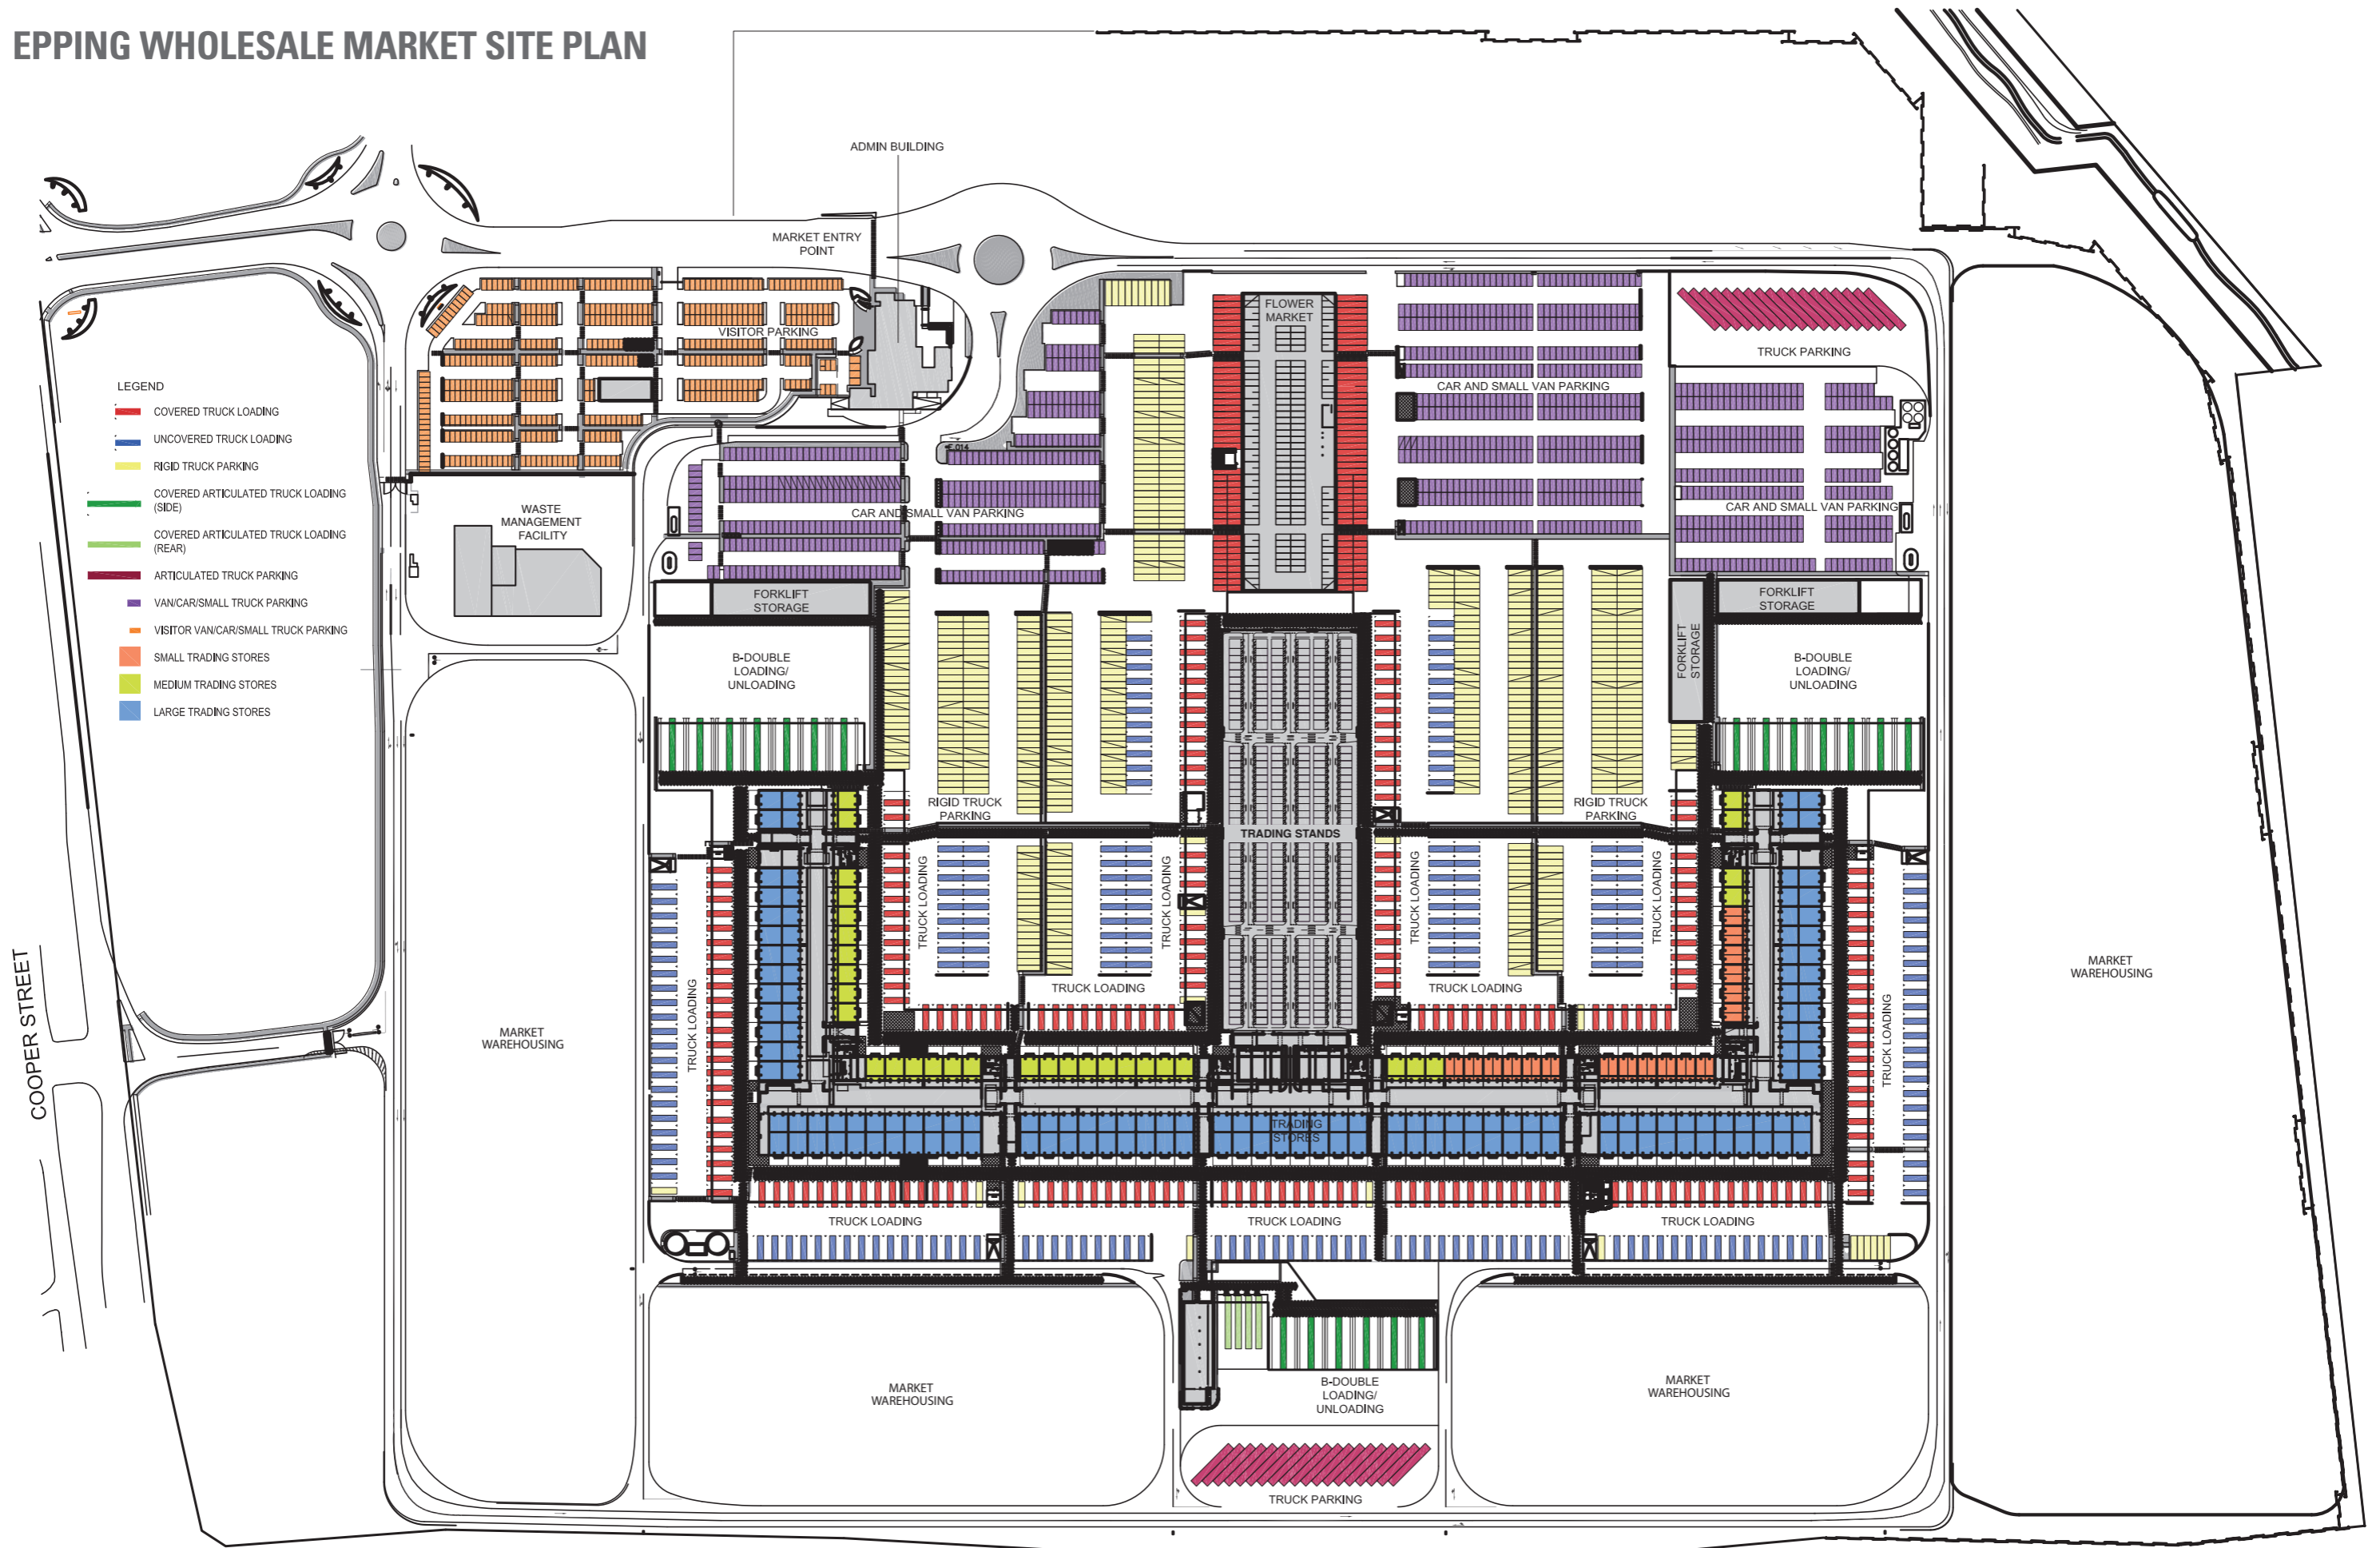

COOPER STREET

MELBOURNE MARKET RELOCATION PROJECT

SITE PLAN
MARCH 2012

A0.01

1:1000@A0



SOURCE:
DESIGN INC DRAWING AR-FV-6800 D6
DATED 18/02/10