


Layout - Current Flower Market January 2012

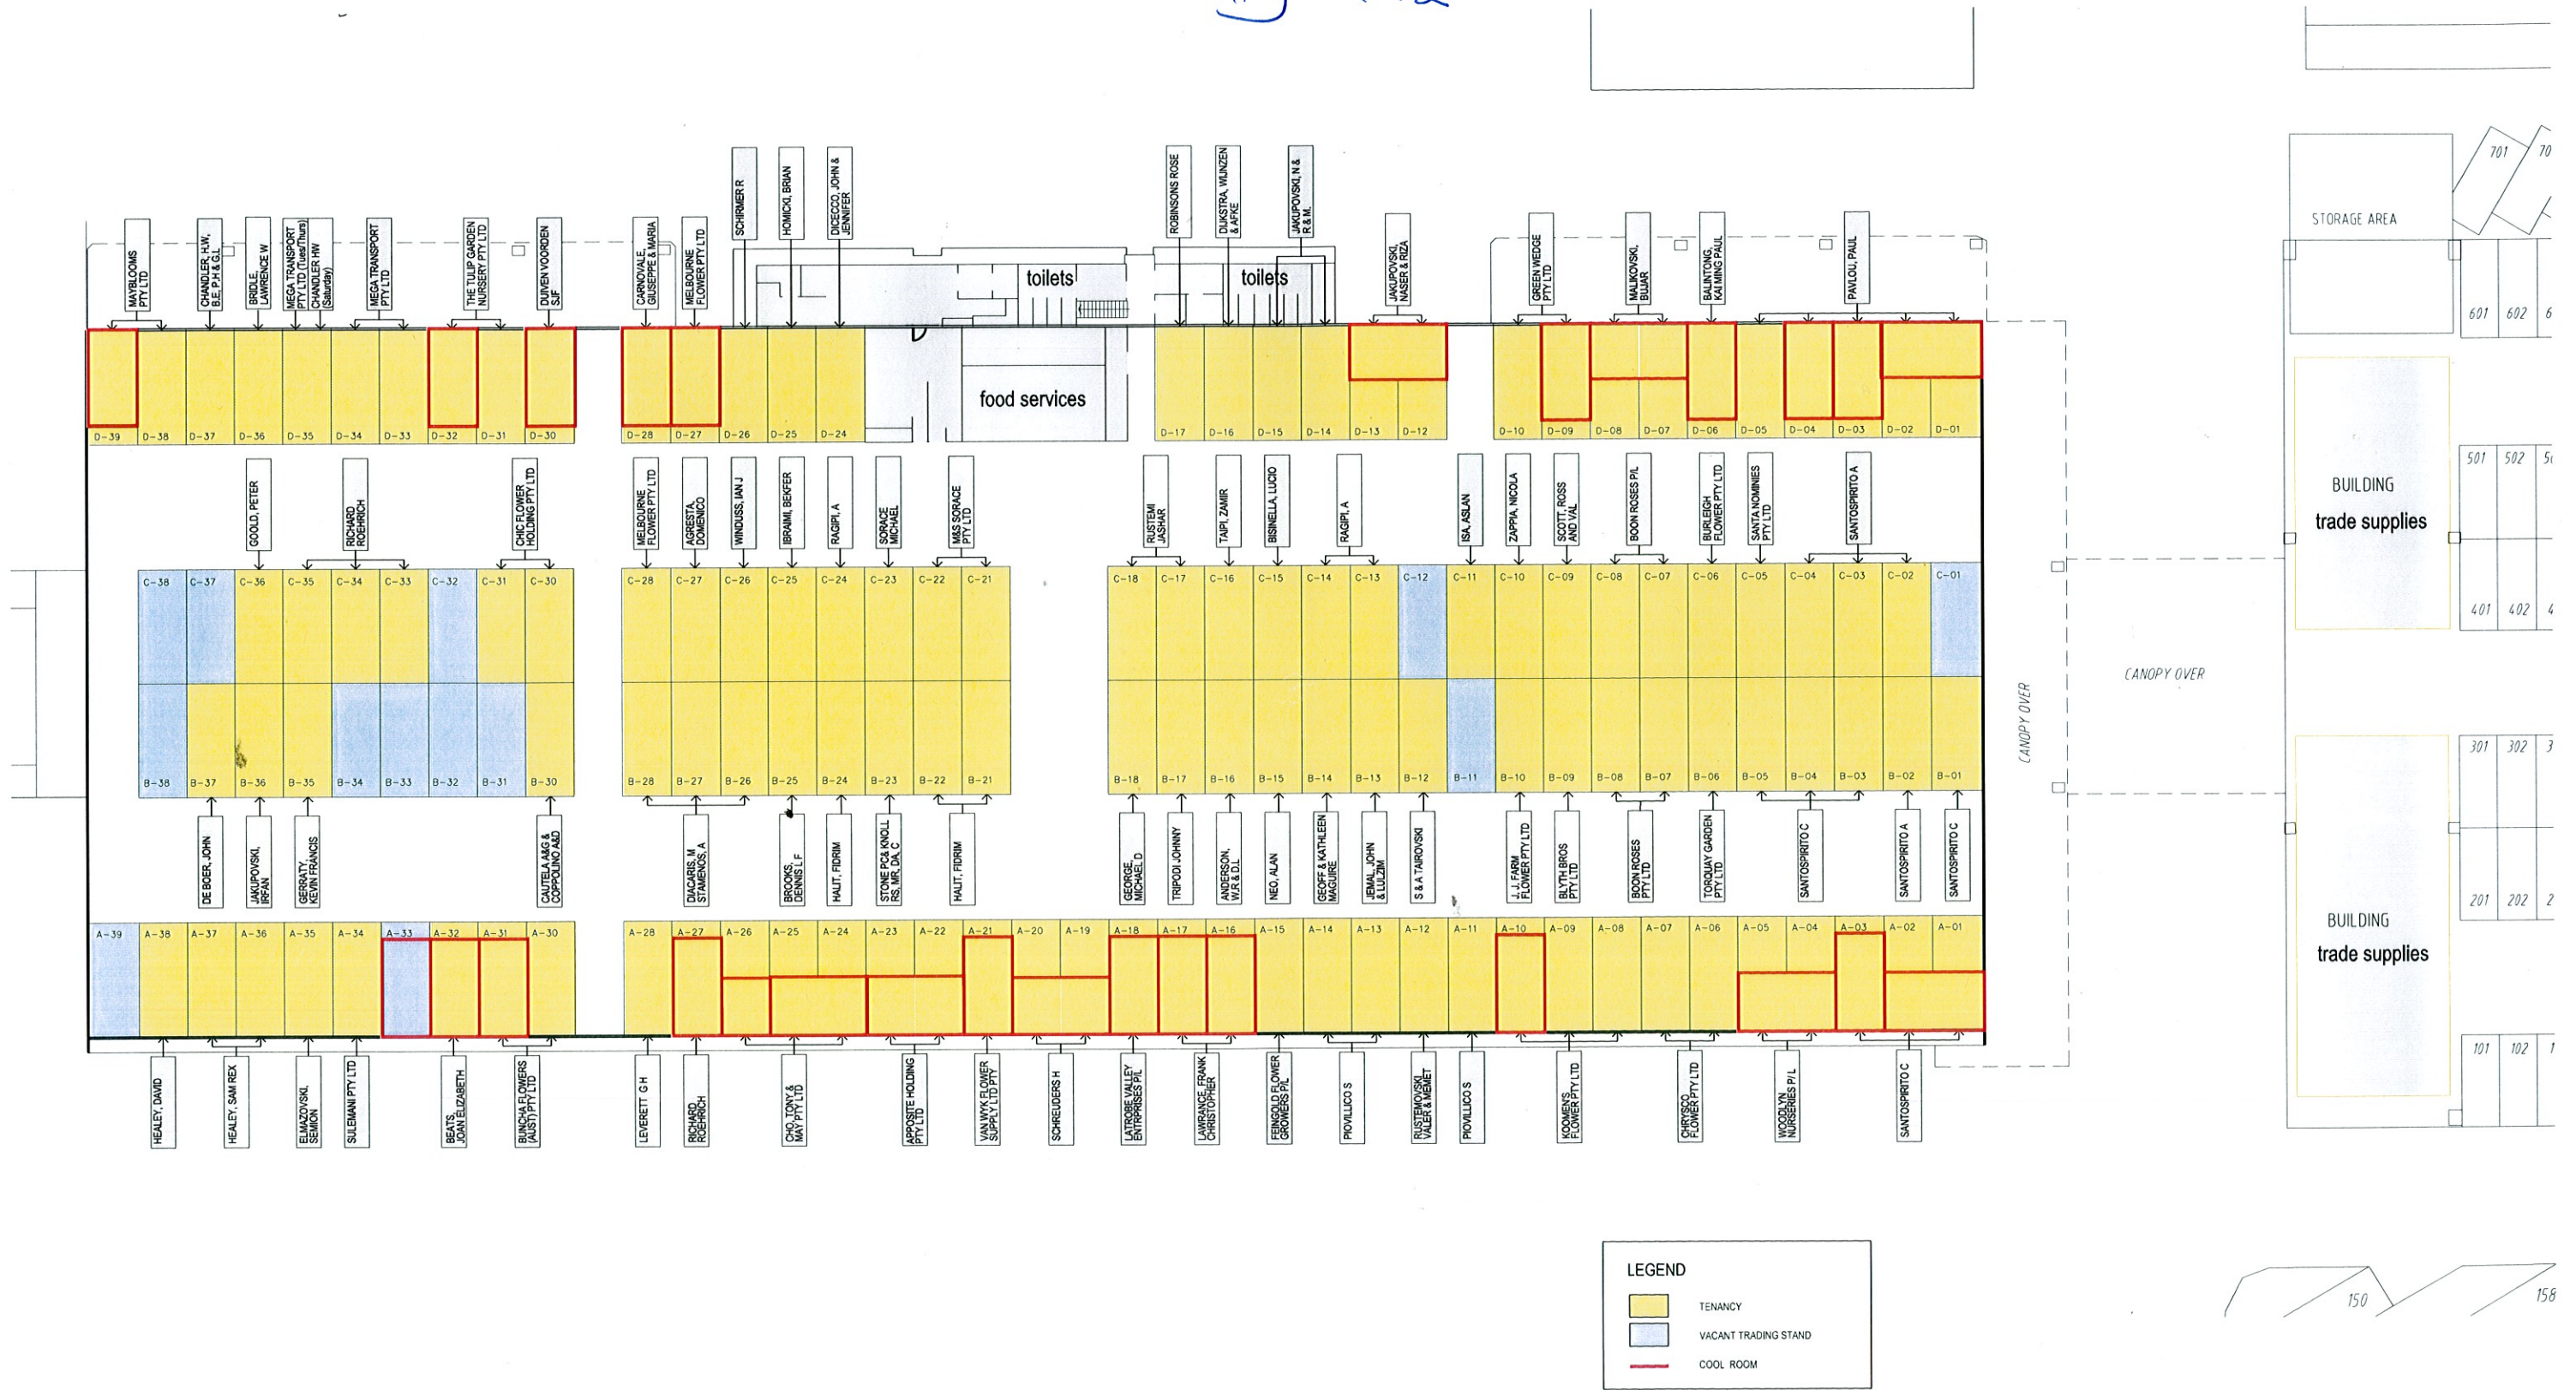

All dimensions to be verified on site prior to construction and discrepancies to be clarified with architect.
Do not scale drawings, refer to figured dimensions only.
Architectural drawings are to be read in conjunction with specifications & other consultants documentation.
RL 0.000 is the benchmark level taken from the floor level of the existing building.
Dimensions are in mm, and RL's are in metres.
This drawing is copyright.