


Layout - Flower Market at Epping

X = rear access

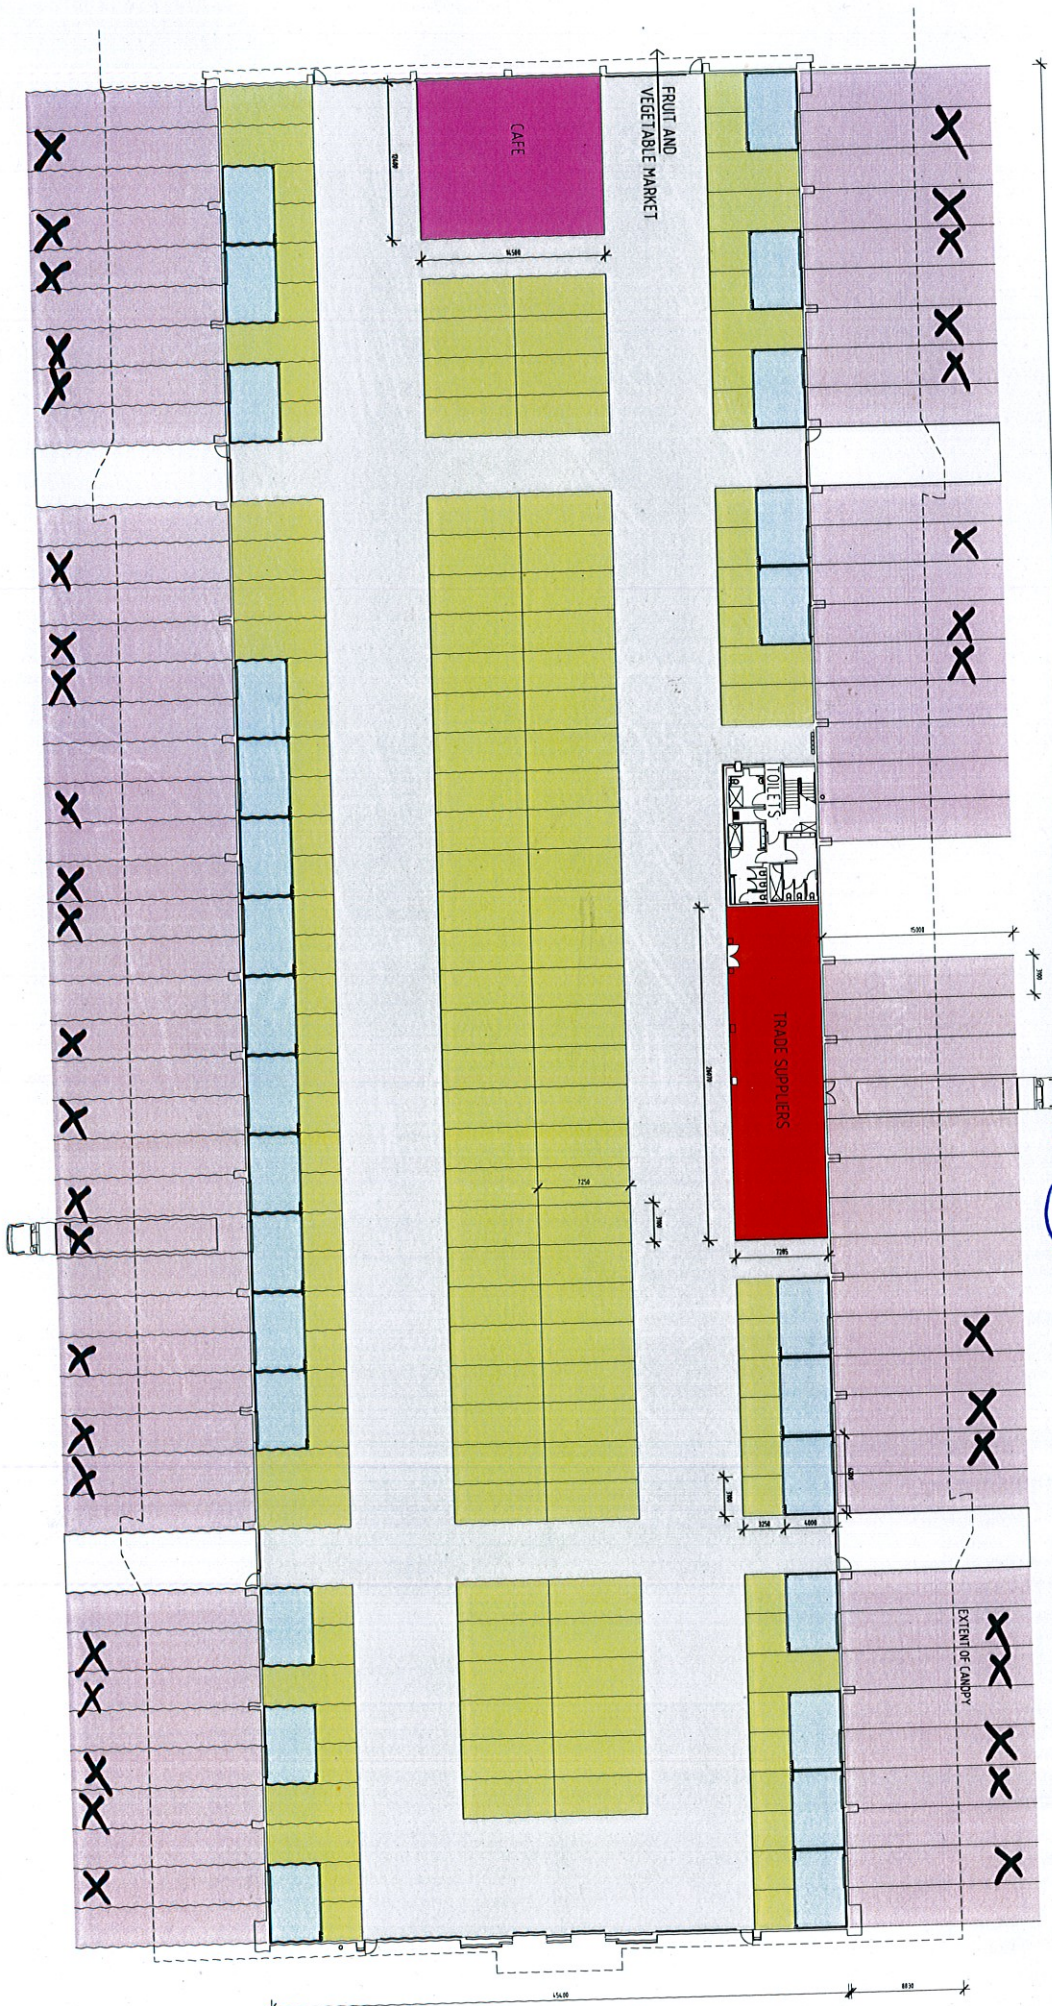

SOURCE:
DESIGN INC DRAWING XF0.11

FLOWER MARKET FLOOR PLAN
JAN 2012
A 1.02
1:200

- LEGEND
- TRADING STALLS
 - COIL ROOMS
 - BUTTERS WALK
 - CAFE
 - TRADE SUPPLIERS

STATISTICS

16	TRADING STALLS (M TOTAL)	313.725m	= 2125m ²
28	NO COIL ROOMS (NO 35 STALLS)	4.832m	= 2735m ²
95	SINGLE TRADING STALL	31.725m	= 2125m ²
85	TRUCK PARKING BAYS	31.725m	= 445m ²
	CAFE	17.8m ²	
	TRADE SUPPLIERS	100m ²	

