


- NOTES**
- GREATER WIDTH OF FORK LIFT AISLES OF 5.15m
 - GREATER WIDTH OF FORK LIFT NORTH-SOUTH CENTRE AISLE OF 5.2m
 - INCREASED NUMBER OF TRADING STANDS
 - STAND SIZE OF 3 X 6 PALLET SPACES PROVIDES GREATER FLEXIBILITY ALLOWING FOR MULTIPLE STANDS TO BE LEASED TO ACHIEVE DESIRED TRADING FLOOR AREA
 - PROVISION TO ACCOMMODATE B-DOUBLE & SEMI TRAILER PARKING UNDER CANOPY AREA DURING EARLY MORNING PRE TRADE PERIOD
 - IMPROVED FORK LIFT FLOOR AND LINE OF SIGHT

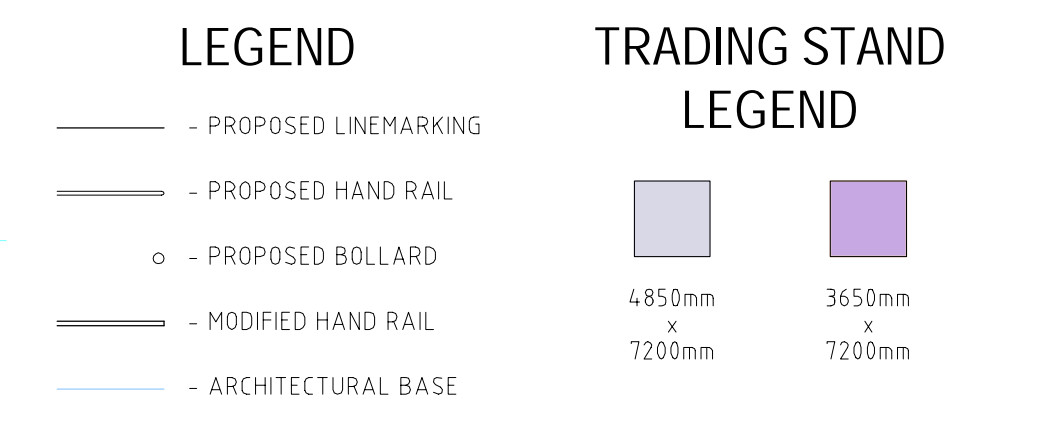

TRADING STANDS

	ORIGINAL DESIGN	PREVIOUS DESIGN	PREVIOUS DESIGN	AMENDED PROPOSAL
DATE	AUG 2010	JULY 2013 CG13041101P3	OCT 2013 CG13041101P4	OCT 2013 CG13041101P5
NUMBER OF STANDS	216	222	276	276
TYPICAL STAND SIZE	4.8m X 7.2m (24 pallets)	4.85m X 7.2m (24 pallets)	3.65m X 7.2m (18 pallets)	3.65m X 7.2m (18 pallets)
TOTAL LEASABLE AREA	7465m ²	7562m ²	7461m ²	7357m ²
FORK LIFT TRADING AISLE WIDTH	2 at 4.2m 2 at 3.12m	3 at 5.15m	3 at 5.15m	3 at 5.15m
BUYERS WALK	3 at 3m	4 at 2m	4 at 2m	4 at 2m
N-S AISLE WIDTH (CENTRE WAY)	3 at 3.3m	3 at 4m	2 at 4m 1 at 5.2m	3 at 5.2m

Rev.	Date	Description	Dim.	Des.	Appr.	Rev.	Date	Description	Dim.	Des.	Appr.
P4	22.10.2013	GAC AND CLIENT COMMENTS INCORPORATED	C.I.	C.I.	M.L.						
P4	15.10.2013	GAC / CLIENT COMMENTS INCORPORATED (MODIFIED TRADING STANDS)	C.I.	C.I.	M.L.						
P3	25.07.2013	CLIENTS COMMENTS INCORPORATED	C.I.	C.I.	M.L.						
P2	08.07.2013	CLIENTS COMMENTS INCORPORATED	C.I.	C.I.	M.L.						
P1	02.07.2013	ISSUED FOR INFORMATION	C.I.	C.I.	M.L.						

© Cardno Limited All Rights Reserved.
This document is produced by Cardno Limited solely for the benefit of and use by the client in accordance with the terms of the contract. Cardno Limited does not and shall not assume any responsibility or liability whatsoever to any third party arising out of any use or reliance by third party on the content of this document.

WARNING - EXTERNAL APPROVAL
THIS DRAWING IS SUBJECT TO THE APPROVAL OF AN IS A PRELIMINARY ISSUE

NOTES

1. DESIGN BASE SUPPLIED BY DESIGN INC. MELBOURNE - 14.06.2013 - AR-FV-2004-CAD [05].dwg & 09.07.13 - 08105-00-HS LINEMARKING (Revised Forklift Hwy Lanes 130405).dwg
2. ALL LINEMARKING TO BE IN ACCORDANCE WITH AS1742.2 (Including all amendments)
3. ALL PAINT USED FOR ROAD/LINEMARKING PURPOSES SHALL CONFORM WITH AS4549-9 (Including all amendments)
4. PRIOR TO COMMENCEMENT OF WORKS ALL EXISTING SERVICES AND CONDITIONS ARE TO BE VERIFIED
5. ALL DIMENSIONS ARE TO THE FACE OF WALL OR CENTRE OF LINEMARKING UNLESS OTHERWISE SPECIFIED
6. FINAL DETAILS MUST MEET SITE CONDITIONS, RELEVANT AUTHORITIES AND APPLICABLE AUSTRALIAN AND LOCAL BUILDING CODES



Drawn: C.I.
Designed: C.I.
Checked:
Authorised:

Client: DEPARTMENT OF STATE DEVELOPMENT, BUSINESS AND INNOVATION
Project: MELBOURNE FRUIT AND VEGETABLE MARKET COOPER STREET, EPPING
Title: FRUIT AND VEGETABLE TRADING STANDS FUNCTIONAL LAYOUT - DEVELOPED DESIGN
Status: DRAFT
Date: 02.07.2013
Scale: 1:250
Sheet Number: T 01
Revision: P5

CAD FILE: D:\ORATR\TRAFF\2013\CG13041101\CG13041101P5.dwg